


CORTE AA TEATRO

ESCALA 1 : 100

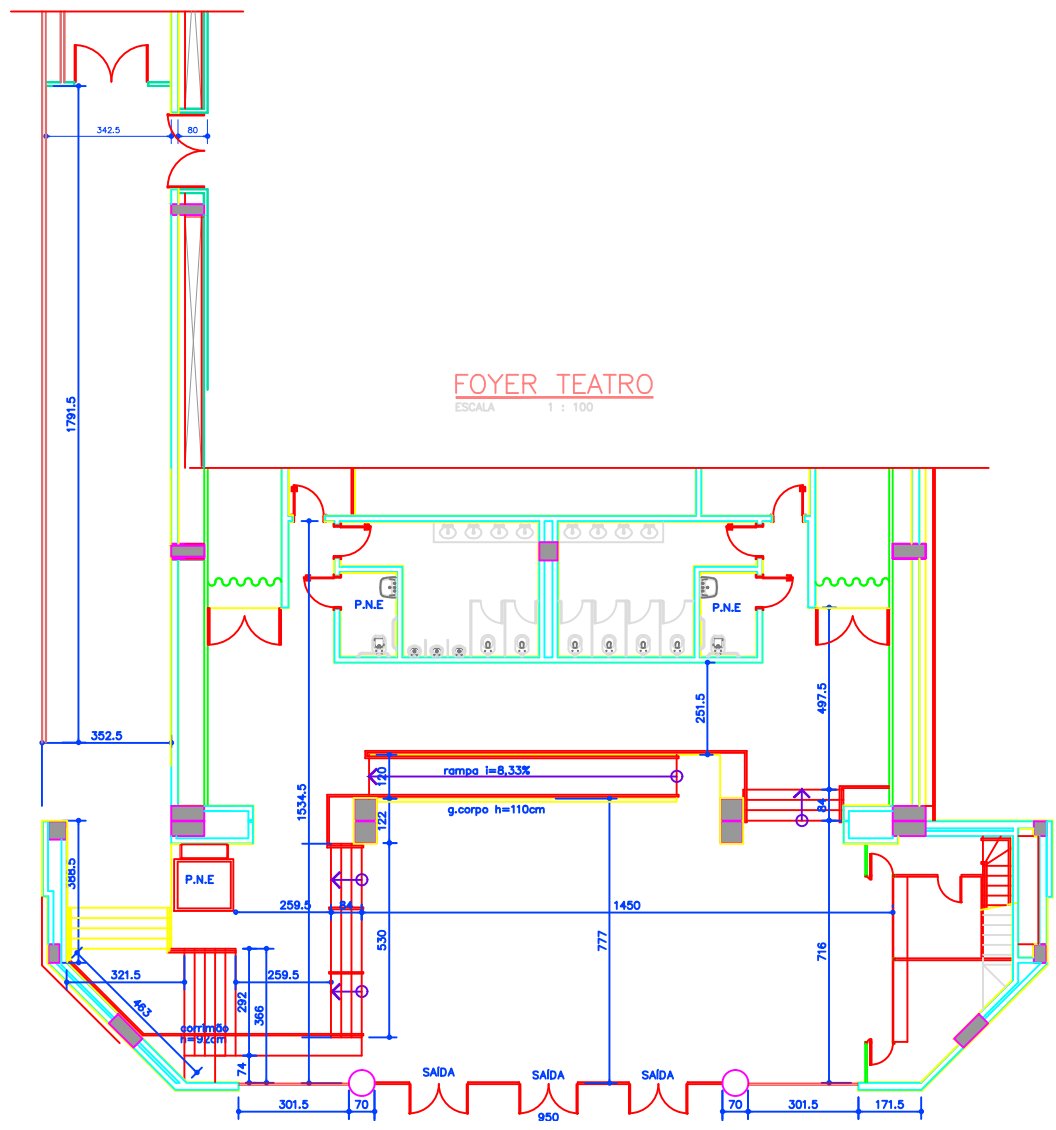

FOYER TEATRO

ESCALA 1 : 100